



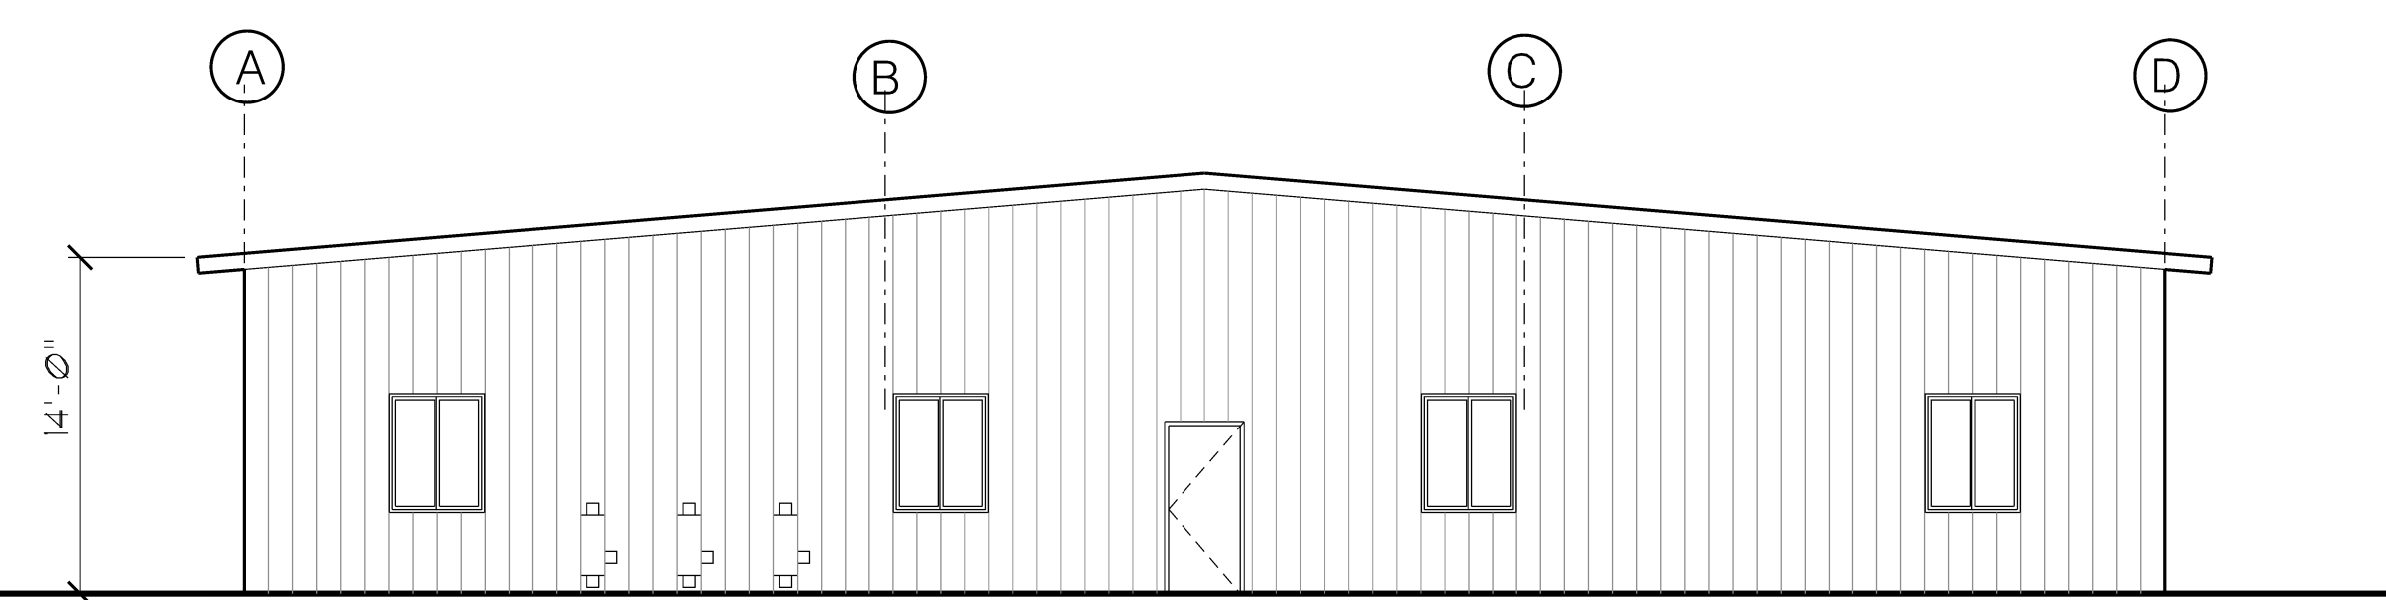


NORTH-WEST ELEVATION

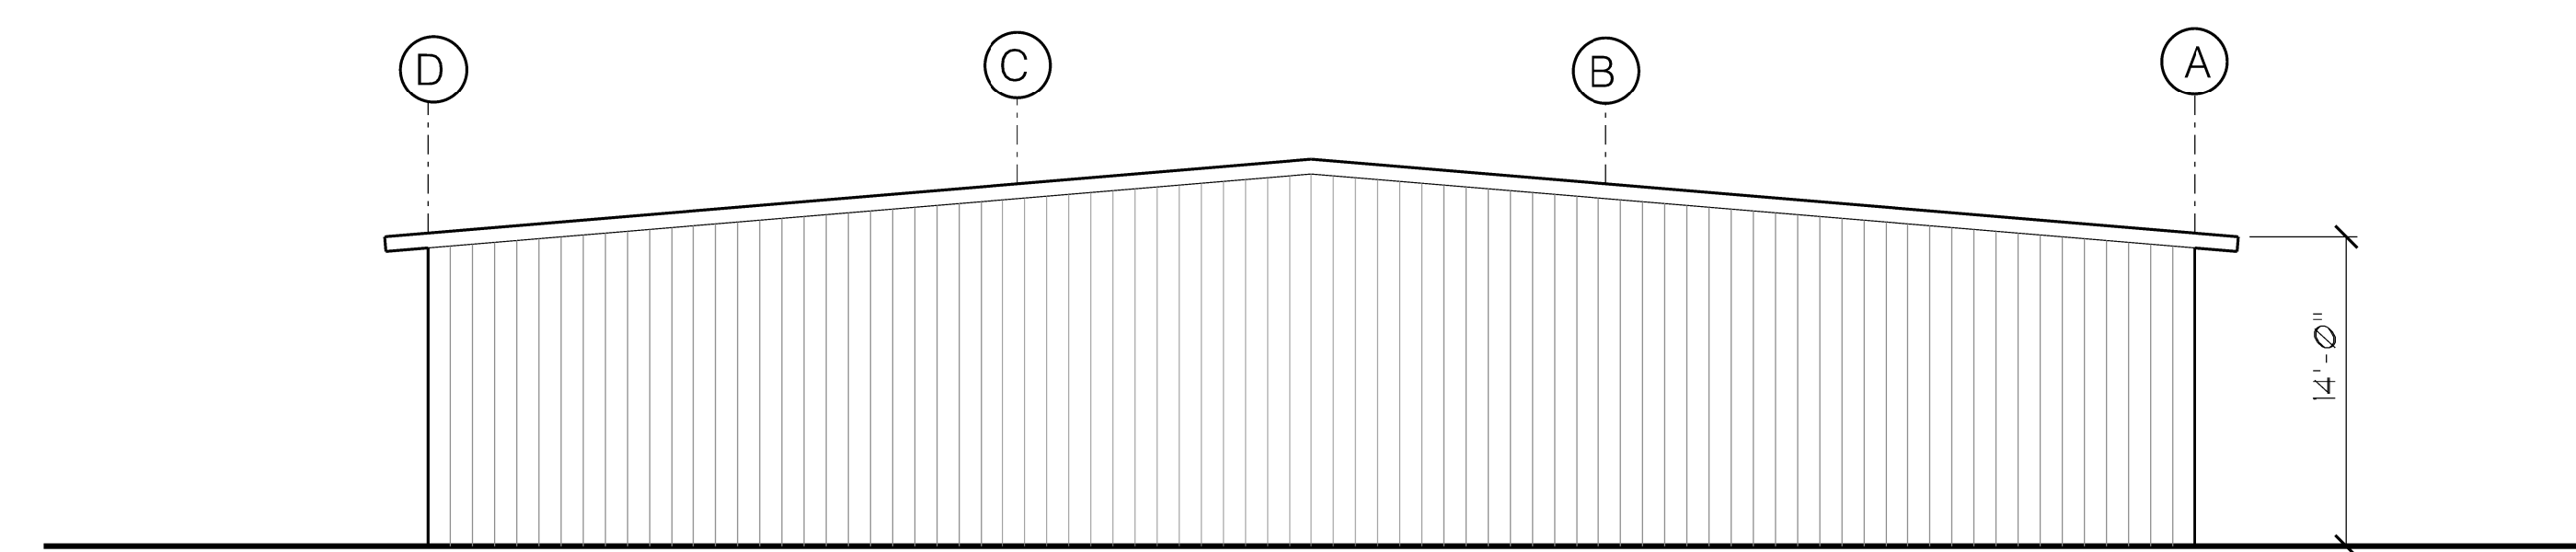

NORTH-EAST ELEVATION



SOUTH-WEST ELEVATION

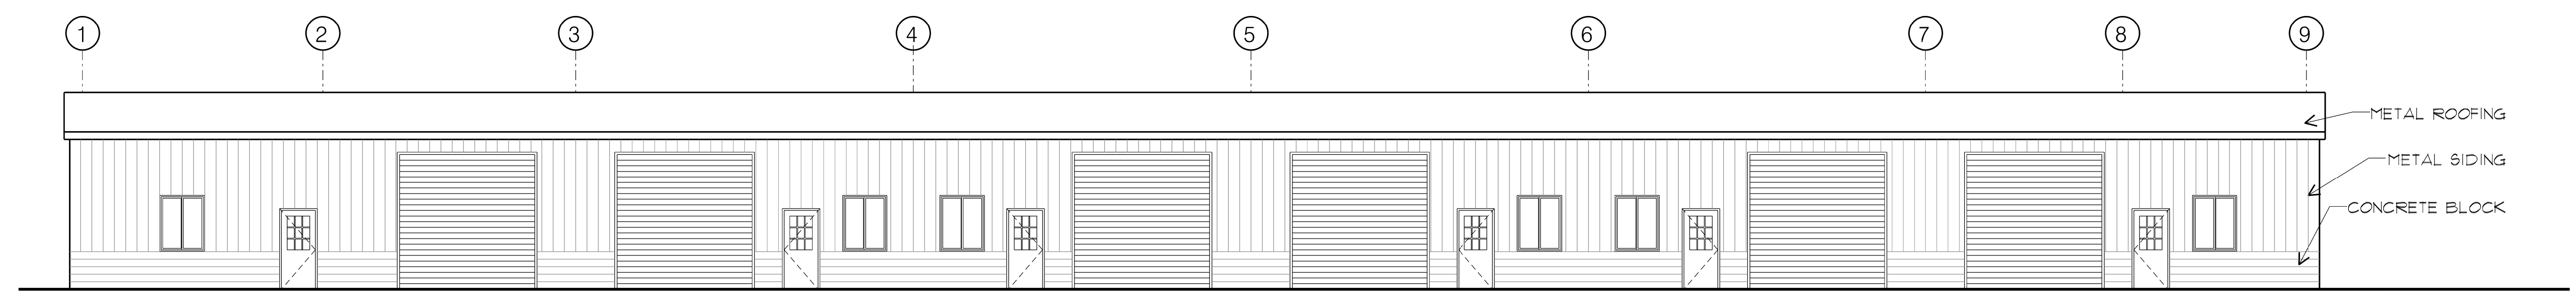

SOUTH-EAST

1 BUILDING 1
1/8" = 1'-0"

DATE	DESCRIPTION

REVISIONS

MJM SELF-STORAGE OF CLINTON, LLC
18 NOD ROAD
CLINTON, CT 06413



TITLE

BUILDING 1
ELEVATIONS

DATE 4/19/18 SHEET
JOB# 18-02
SCALE
DRAWN
CHECKED

A-2